

# Name of builder/Developer

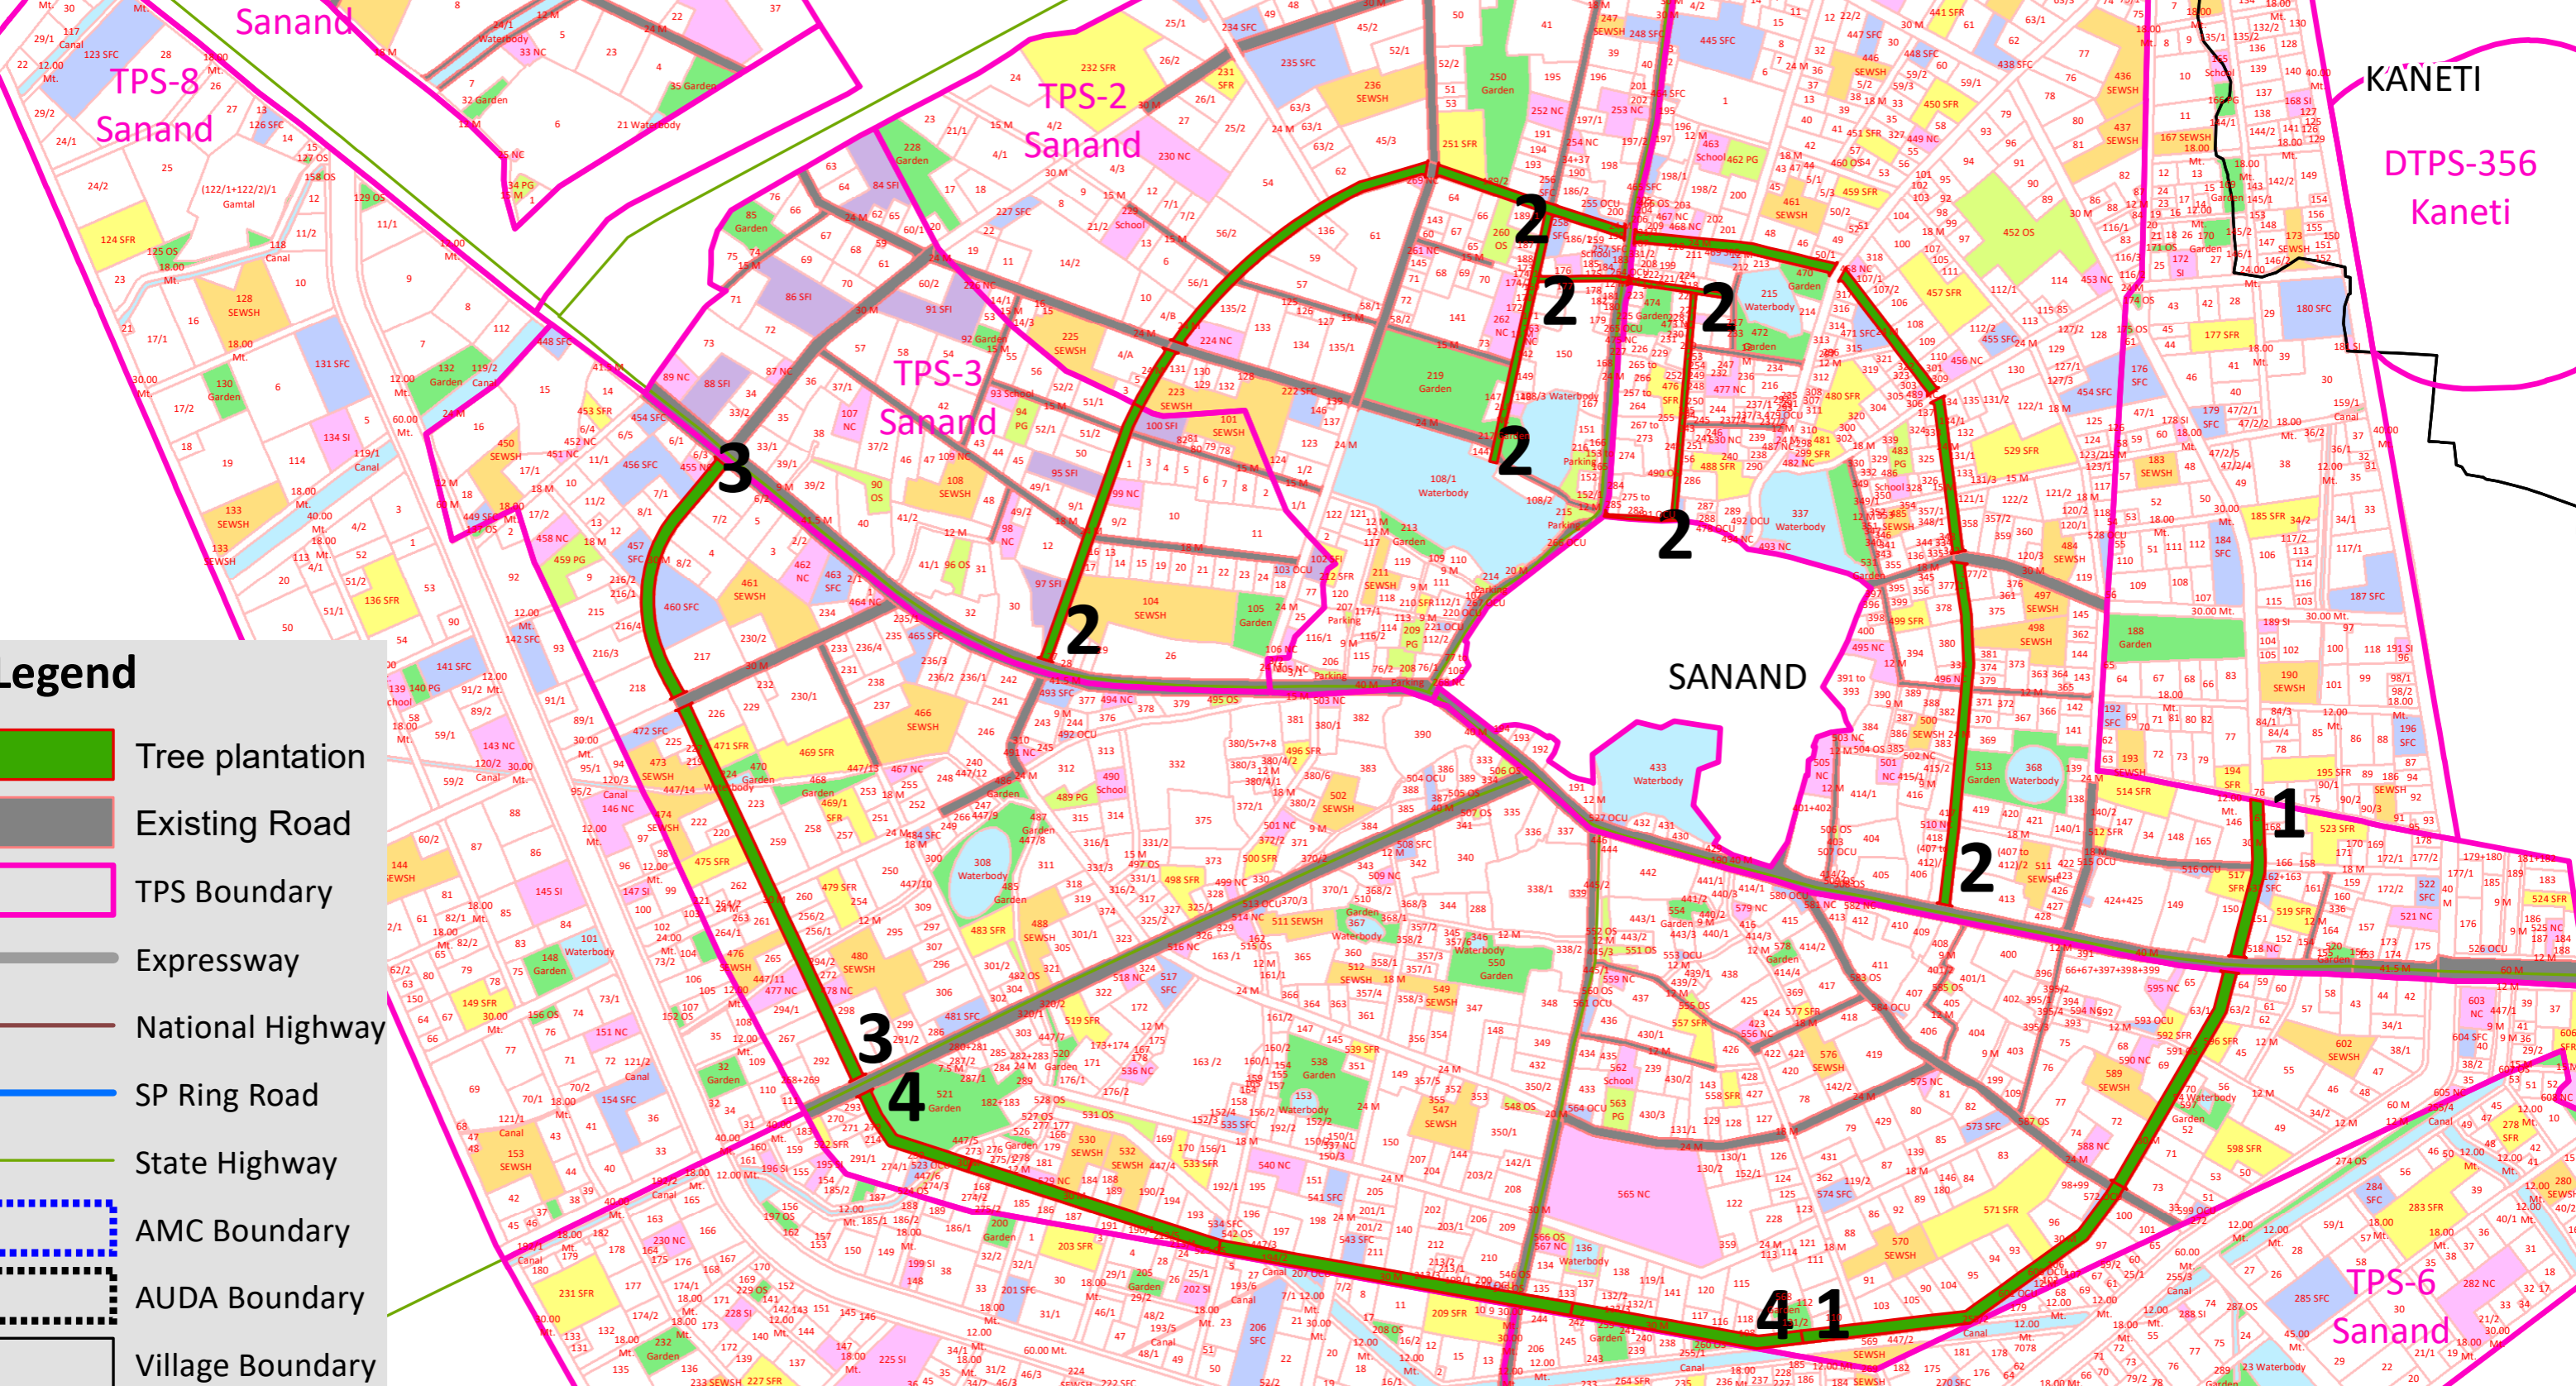
1. Prerana infra. Build. Pvt, Ltd. (Sanket Shah) (No. of tress - 2,215)


 

 
 
 




2. Eklingji Project (No. of tress - 3,795)

3. Udani & Mukhi Assosi. (No. of tress - 1,920)

4. Aakar Project Ltd. (No. of tress -2,775)

Tree plantation  
TPS-Sanand



- Legend**
-  Tree plantation
-  Existing Road
-  TPS Boundary
-  Expressway
-  National Highway
-  SP Ring Road
-  State Highway
-  AMC Boundary
-  AUDA Boundary
-  Village Boundary